
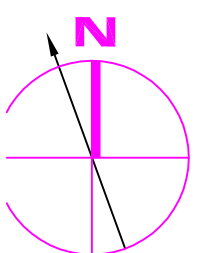


FIRST FLOOR PLAN

SCALE: 1"=30'-0"

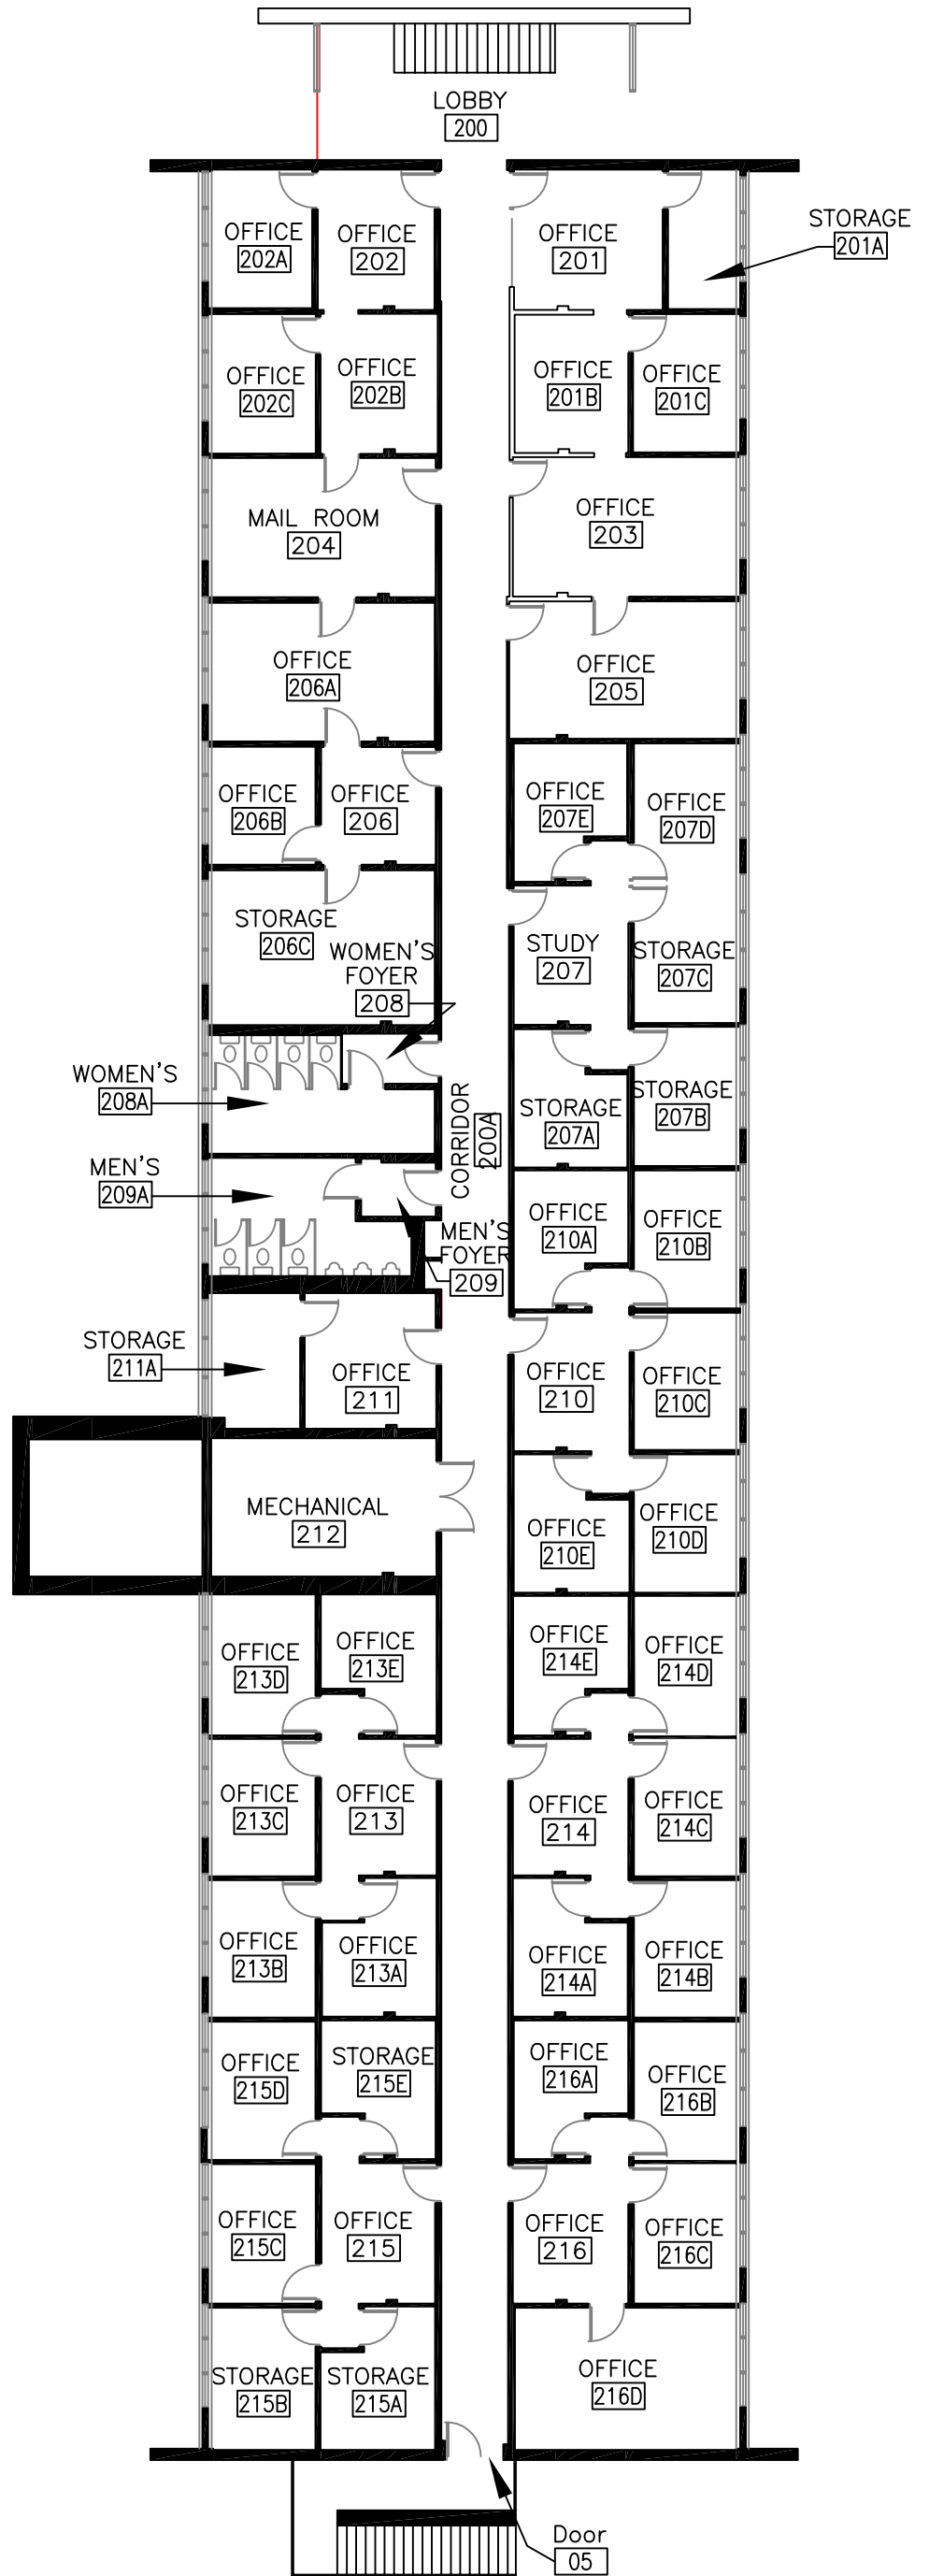

SECOND FLOOR

SCALE: 1"=30'-0"