
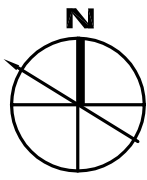


DRIFTWOOD HALL
FIRST FLOOR PLAN
 SCALE: 1/16"=1'-0"

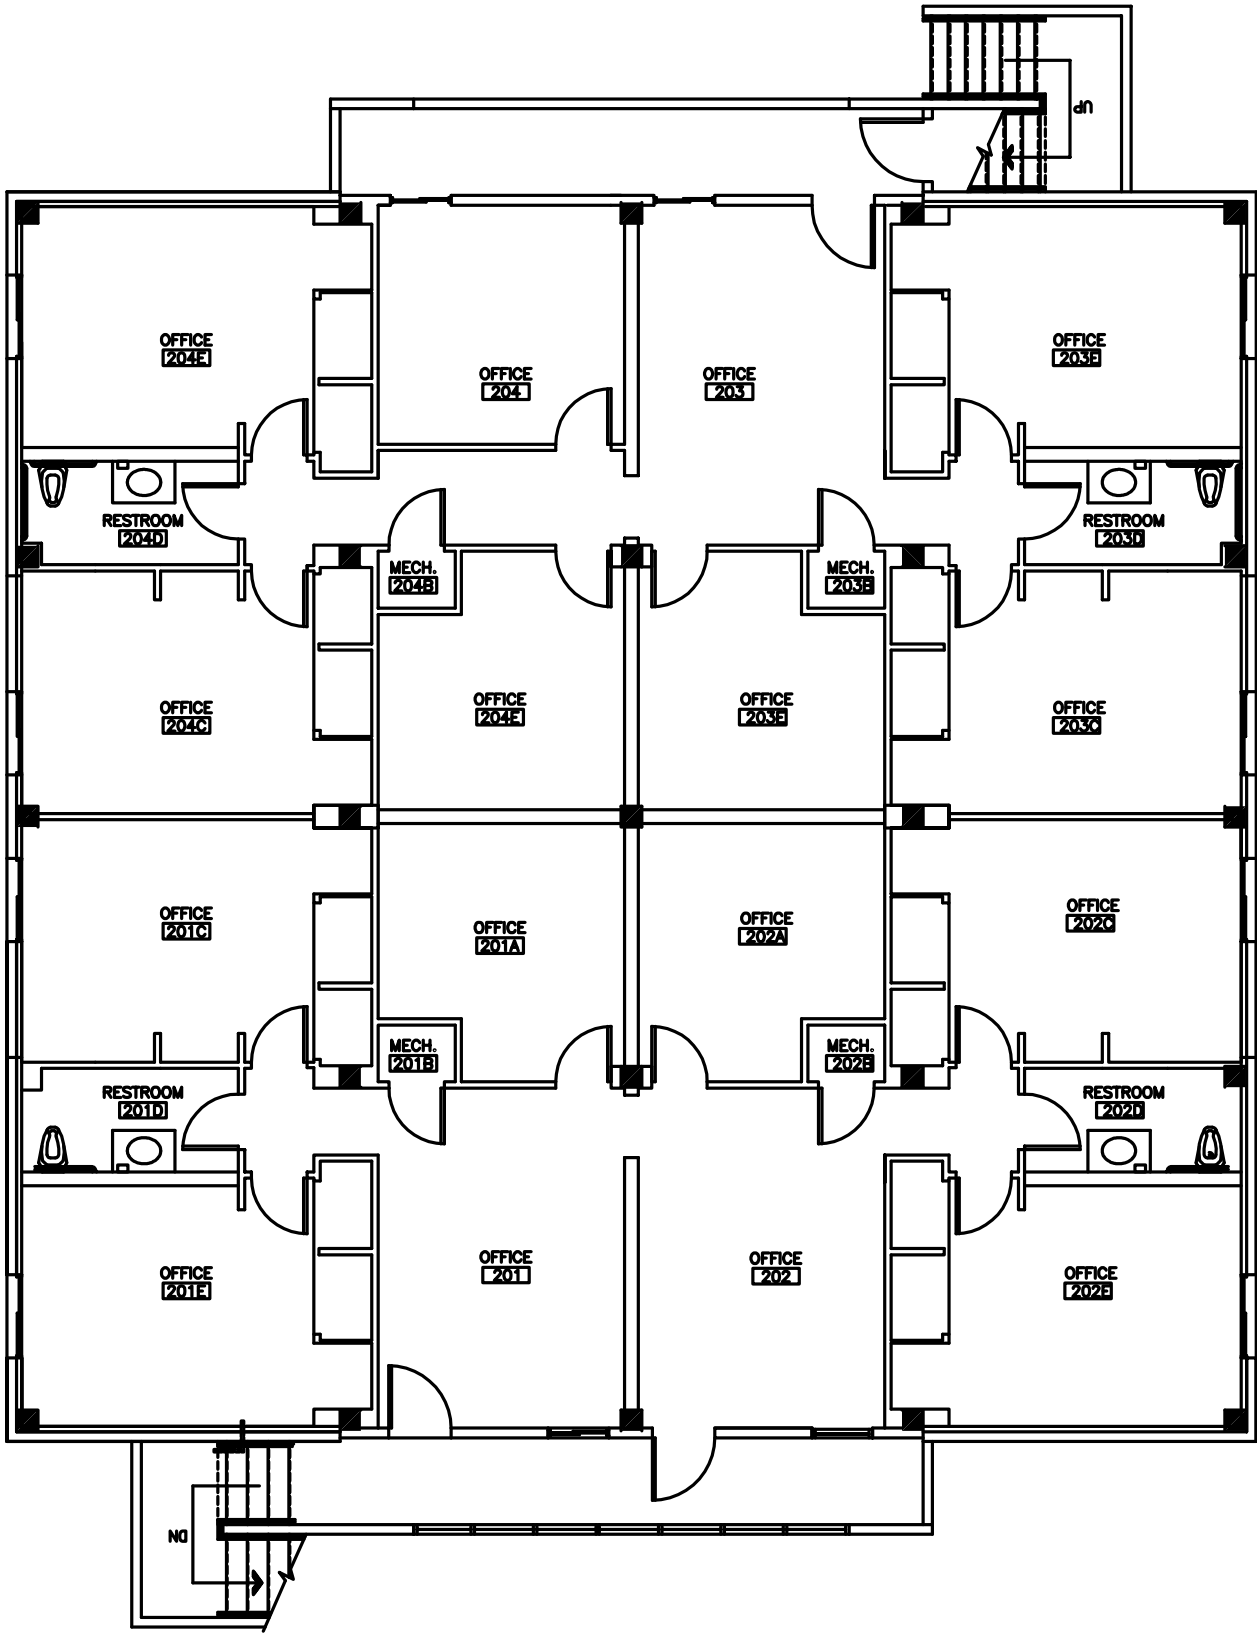

DRIFTWOOD HALL
 SECOND FLOOR PLAN
 SCALE: 1/16"=1'-0"