
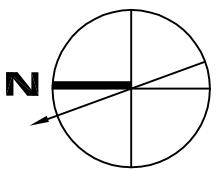


# FIRST FLOOR PLAN

SCALE: 1"=20'-0"

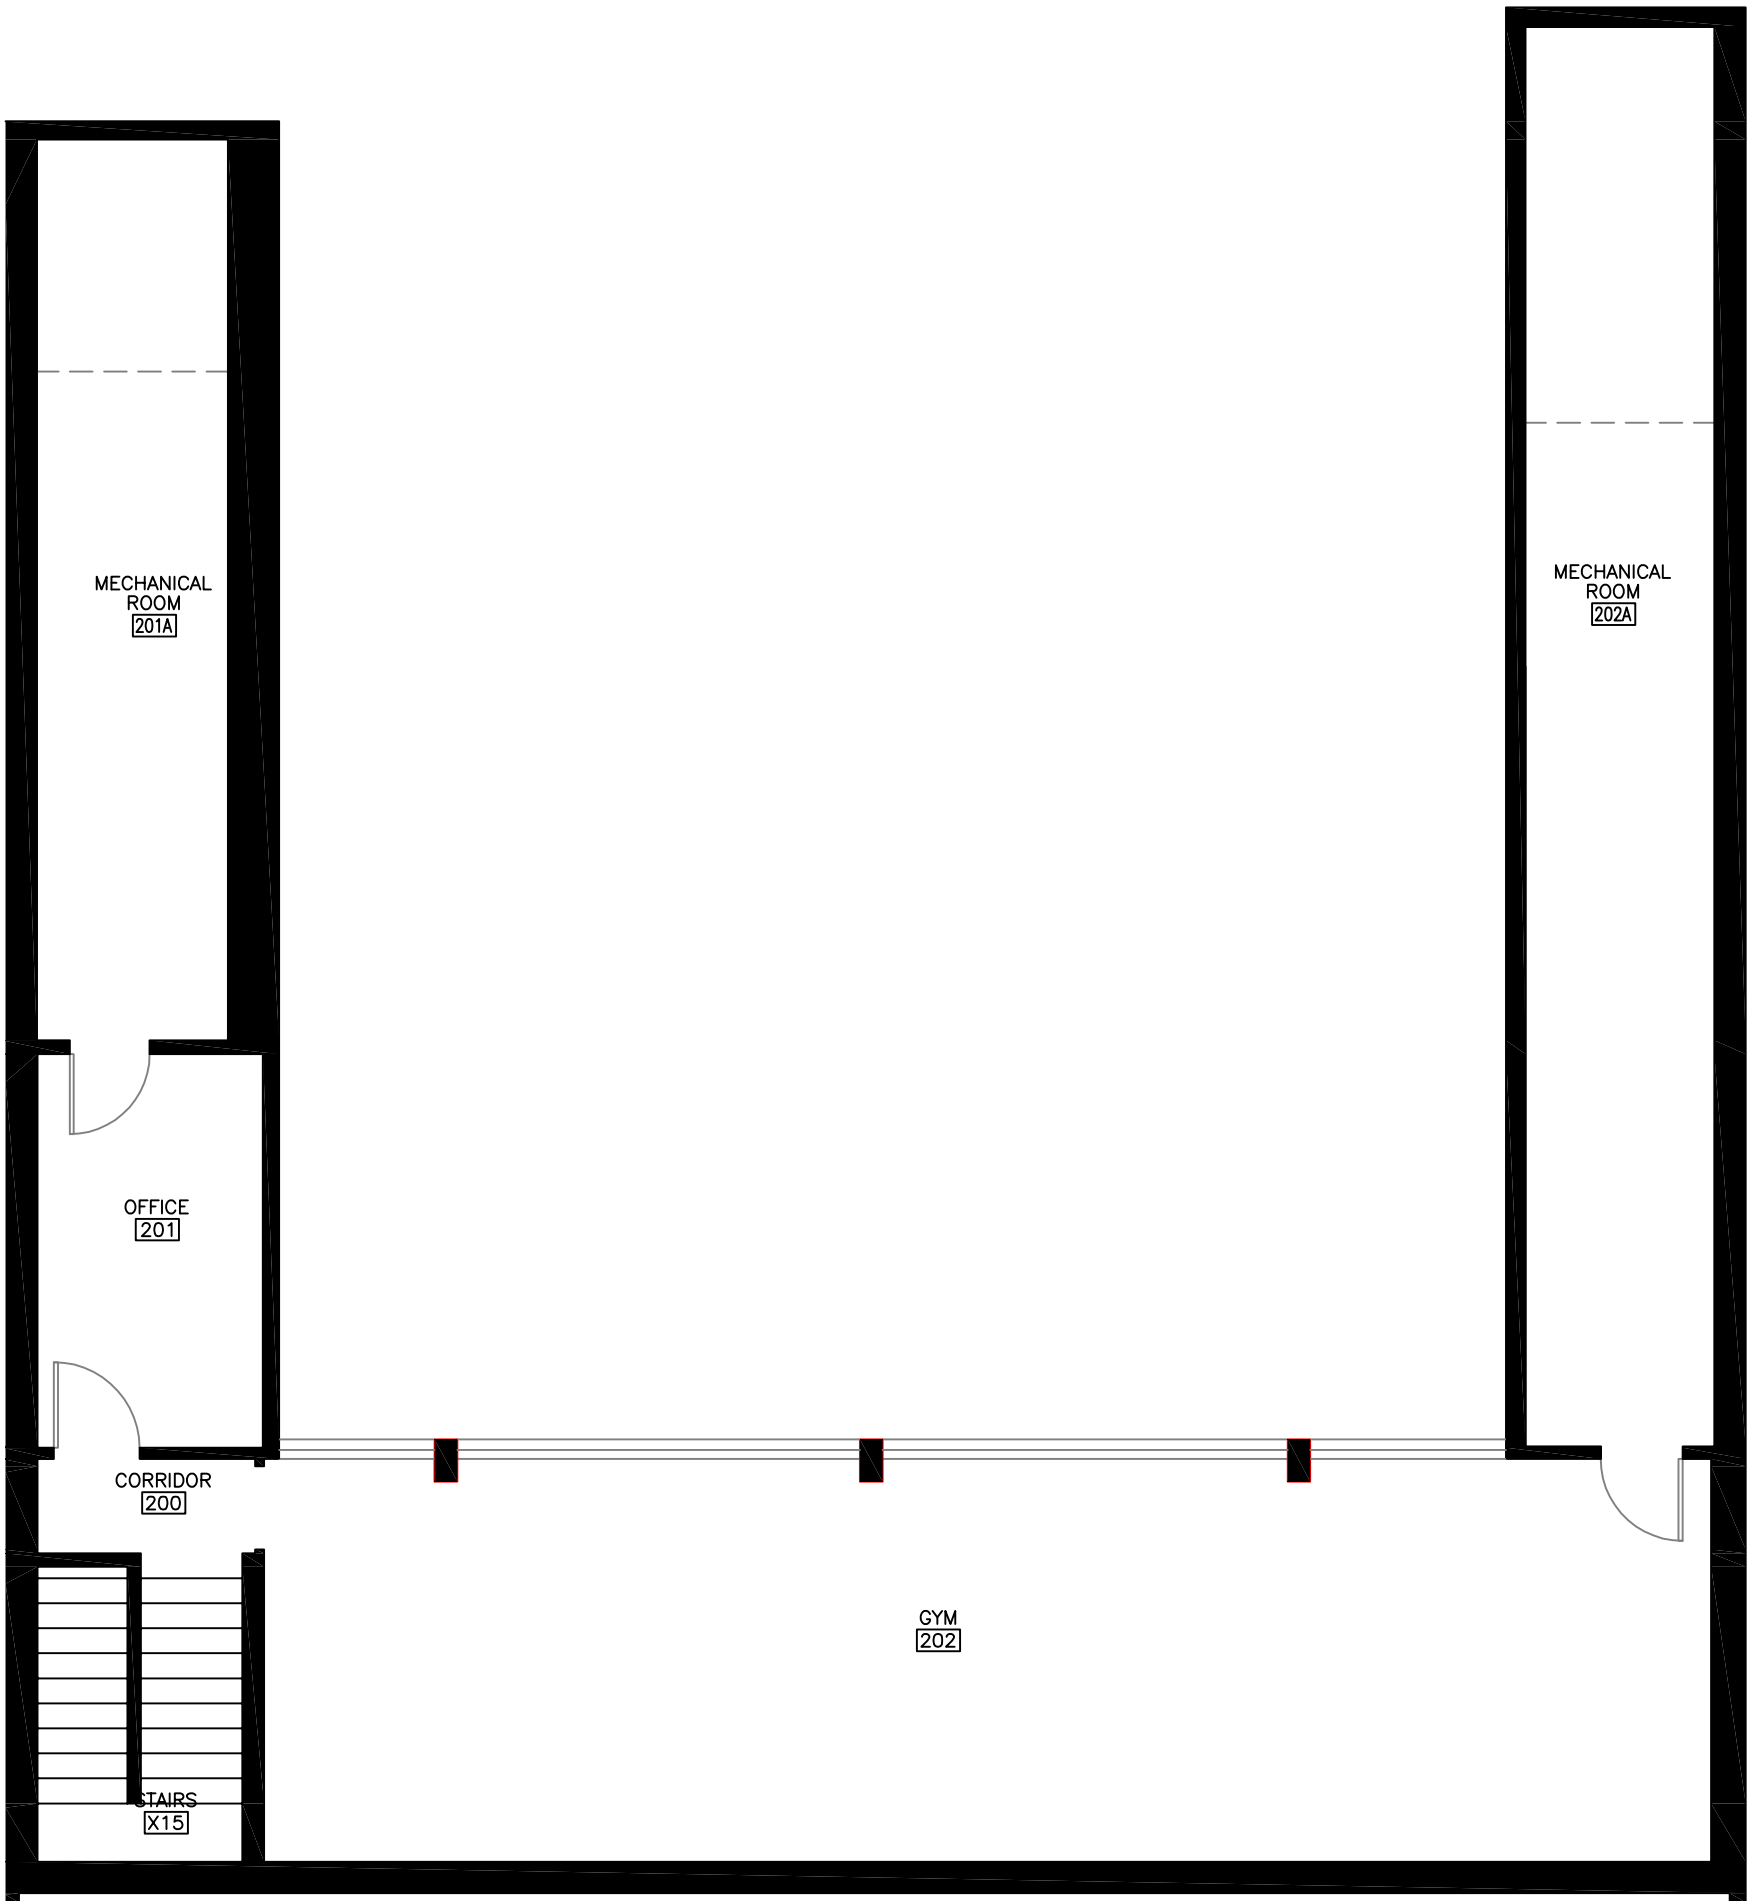

**SECOND FLOOR PLAN**  
SCALE: 1"=20'-0"