


2 MEZZANINE STORAGE  
SCALE: 1/8"=1'-0"

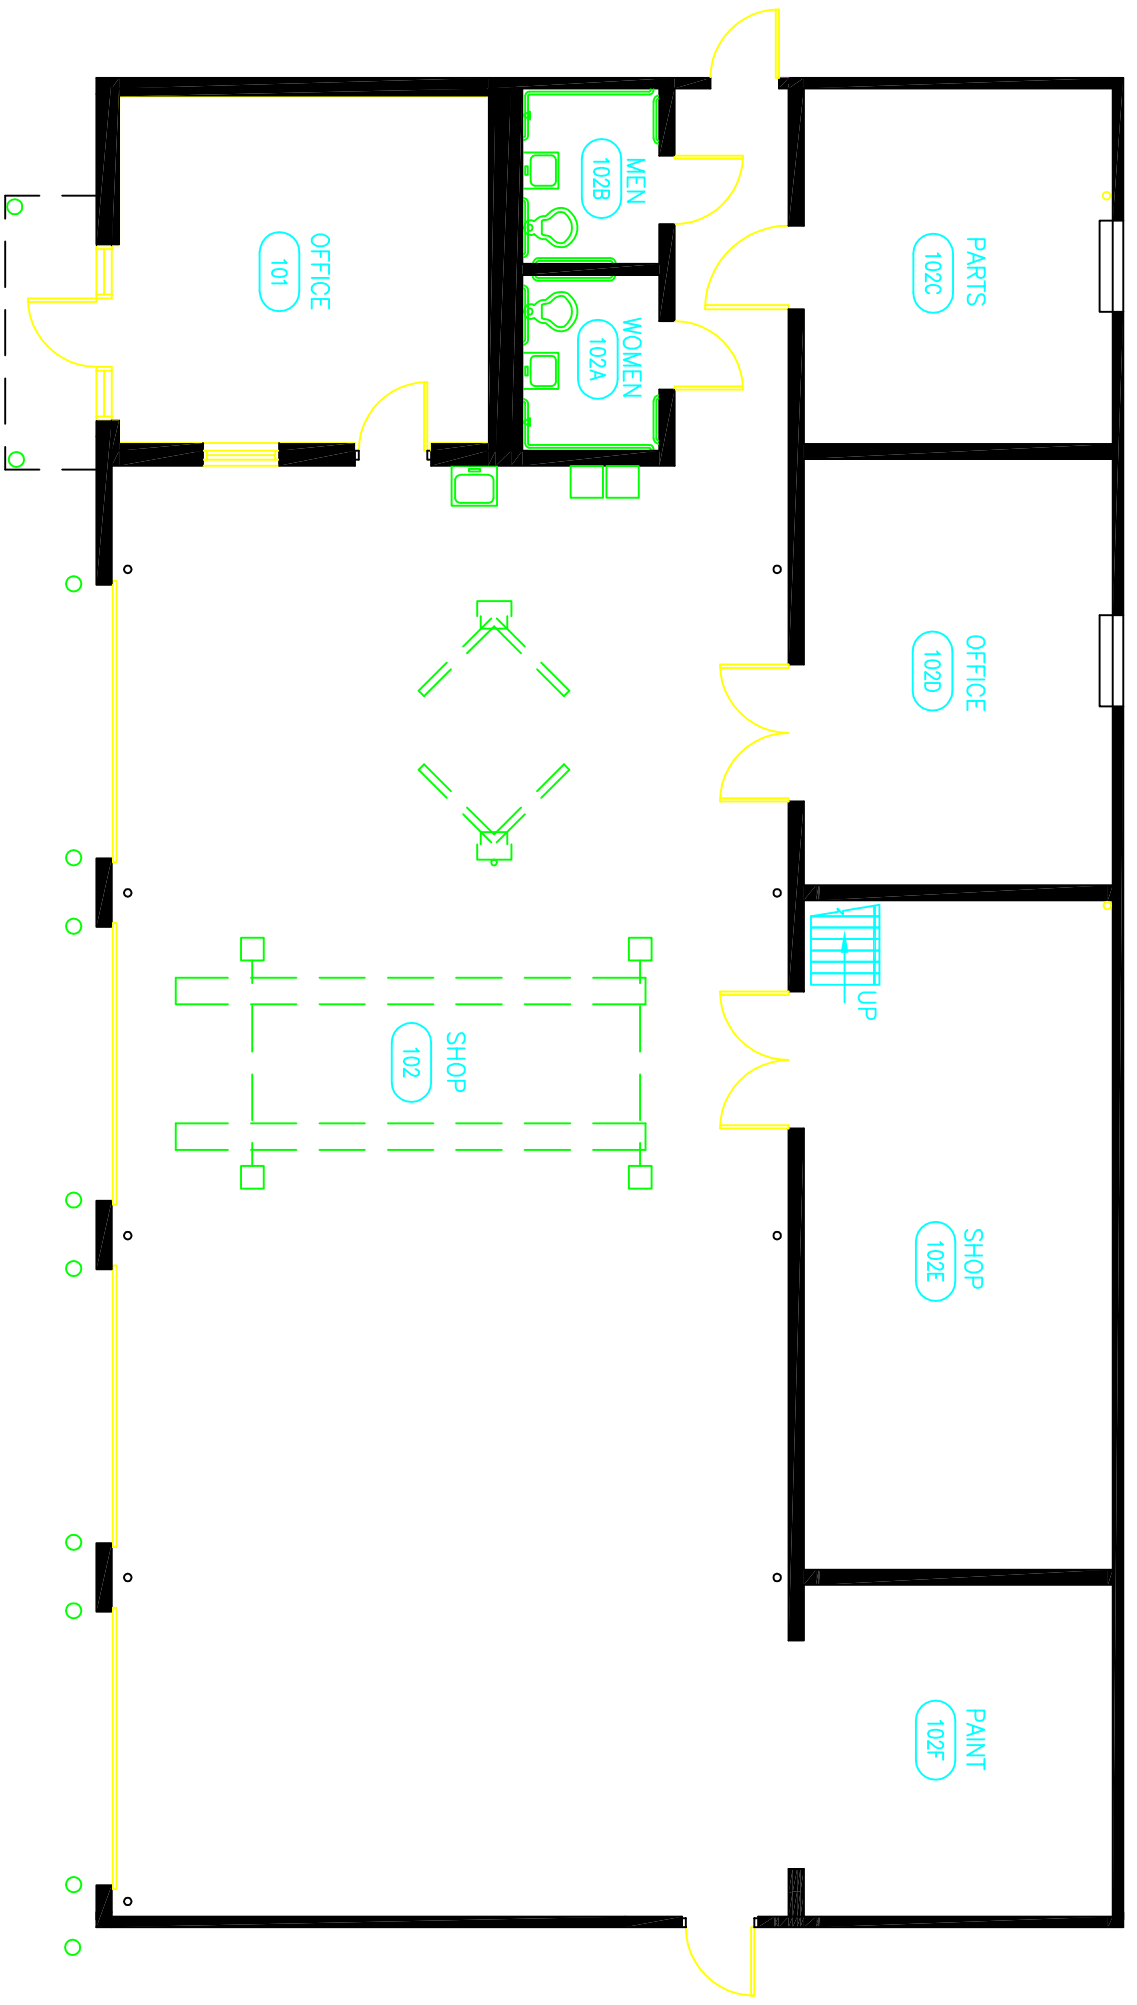

1 VEHICLE MAINTENANCE BUILDING FLOOR PLAN  
SCALE: 1/8"=1'-0"

