


GROSS AREA = 5,686.9 SF

ECDC ADDITION -1st Floor

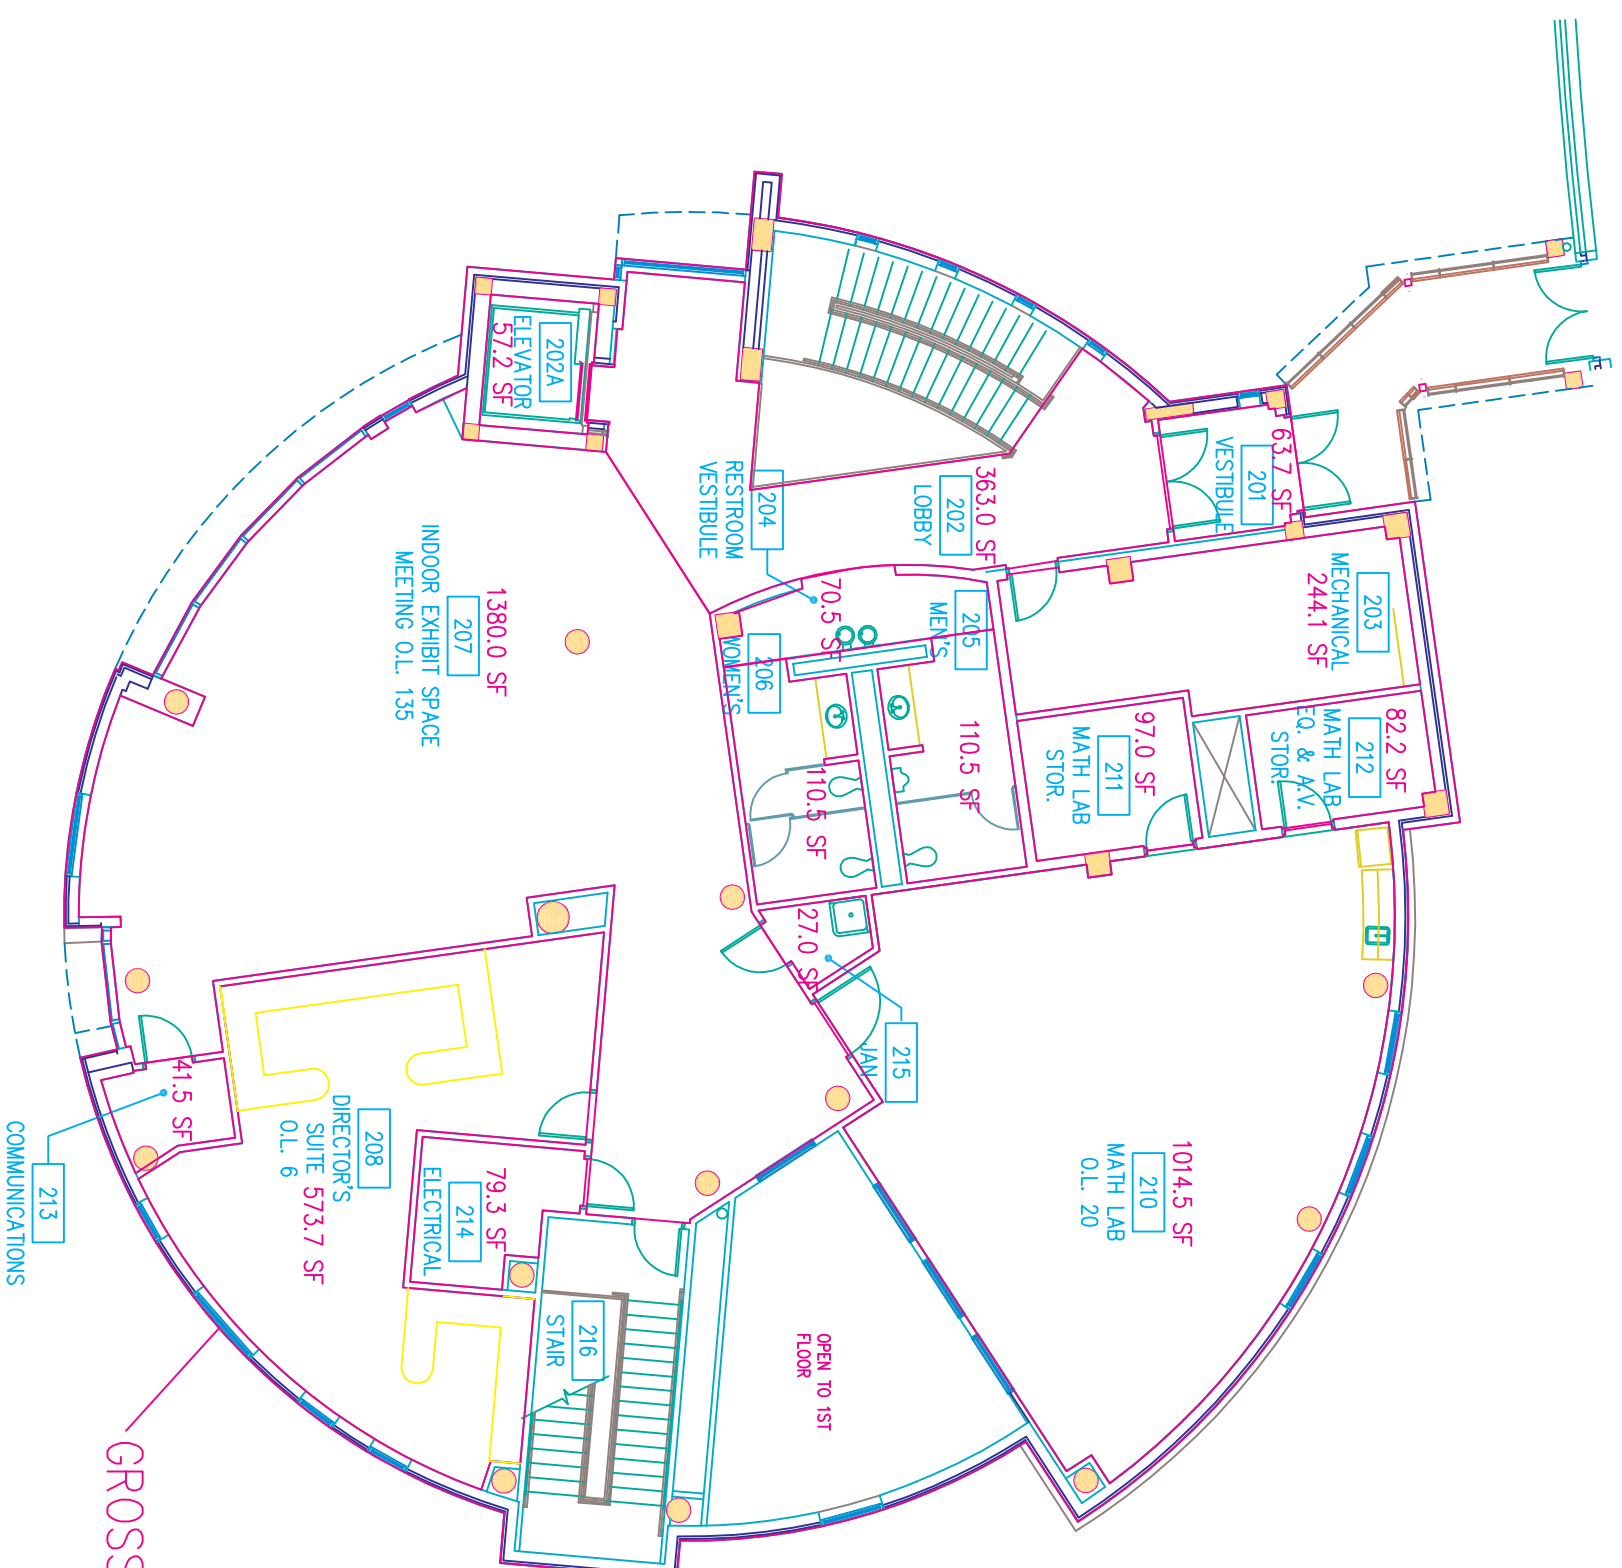

GROSS AREA = 5,689.5 SF

ECDC ADDITION -2nd Floor